







Floor Plan

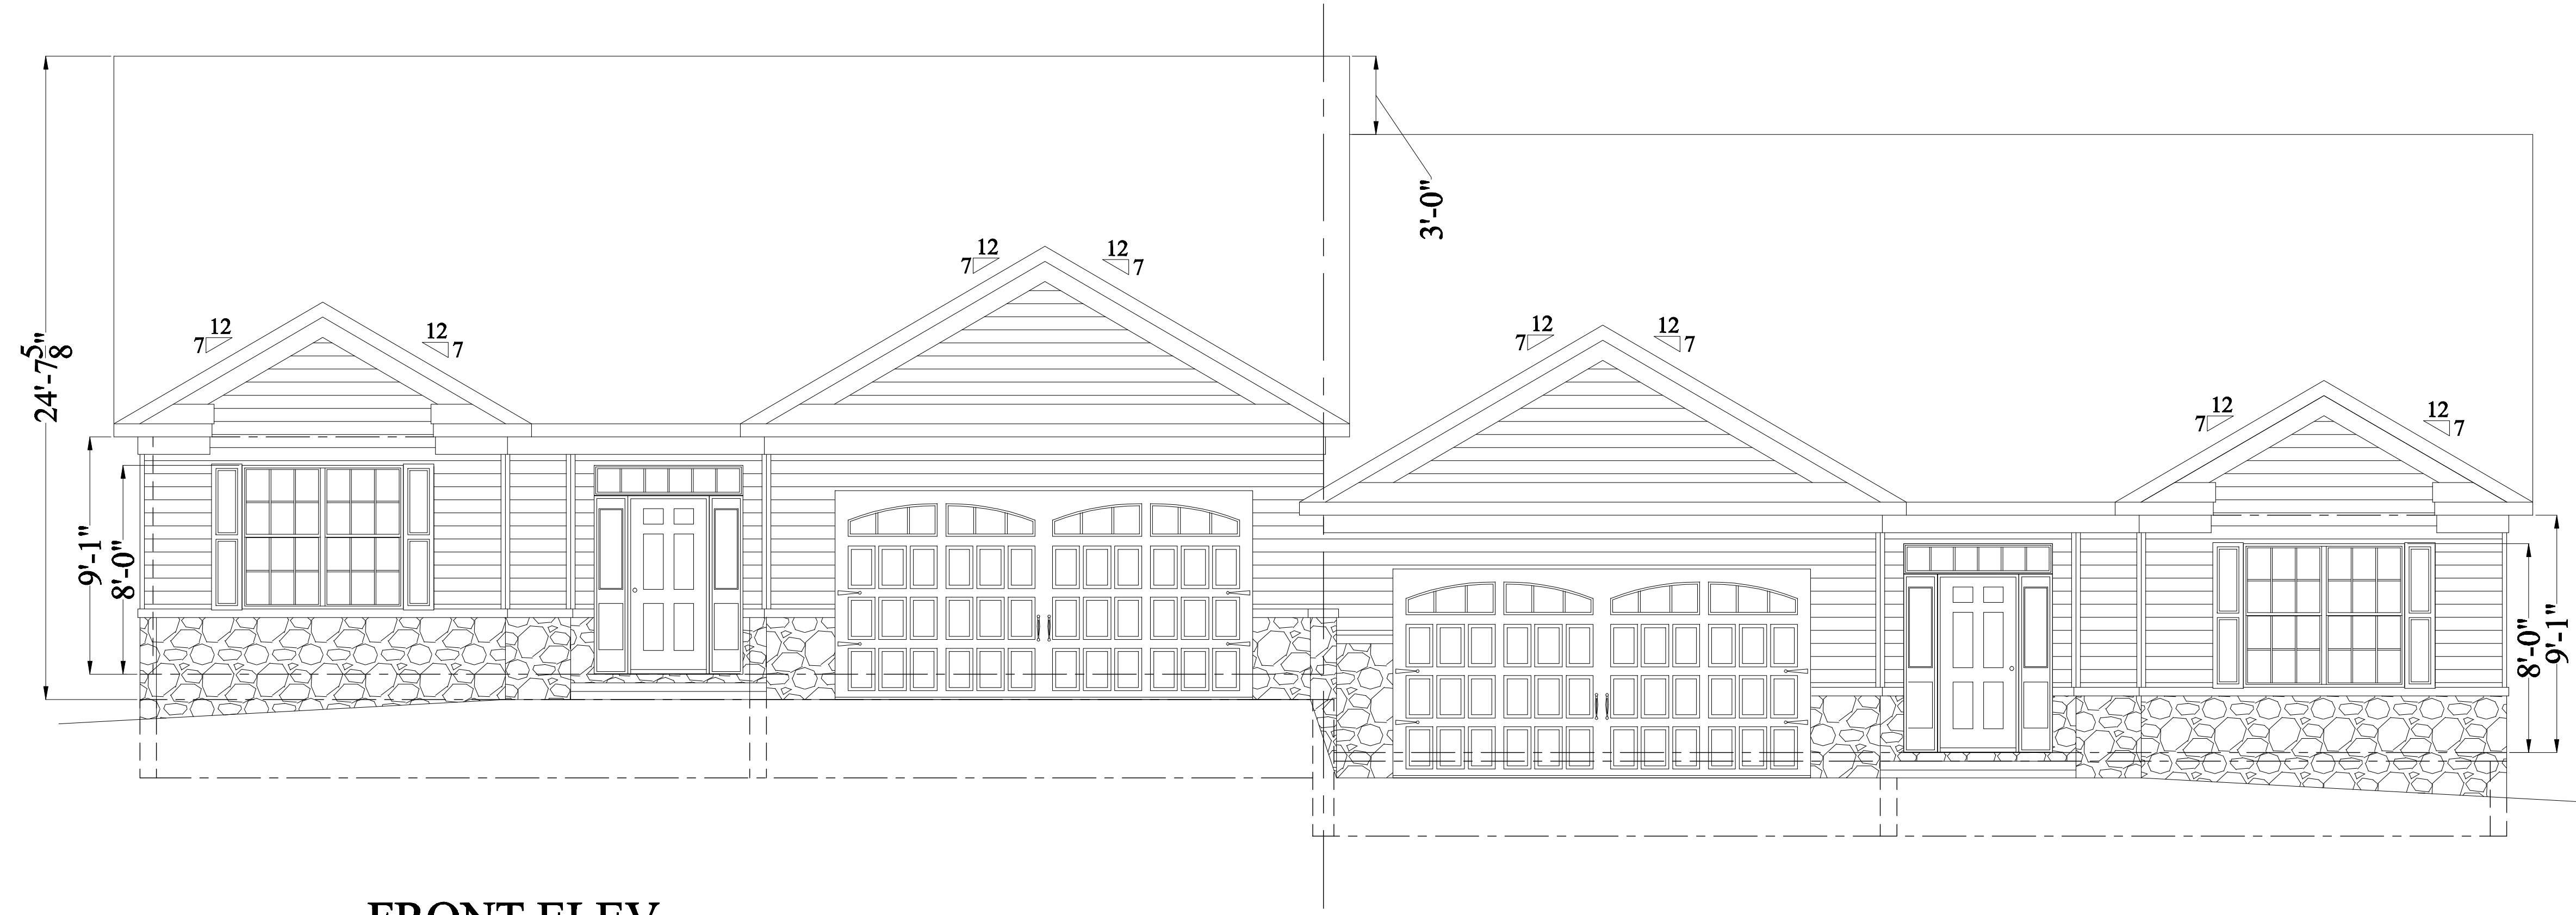

FRONT ELEV.

FRONT ELEV.

*** NOTE ***
 HAVE 1', 2' & 3' HT.
 DIFFERENCES &
 EQUAL LEVEL UNITS

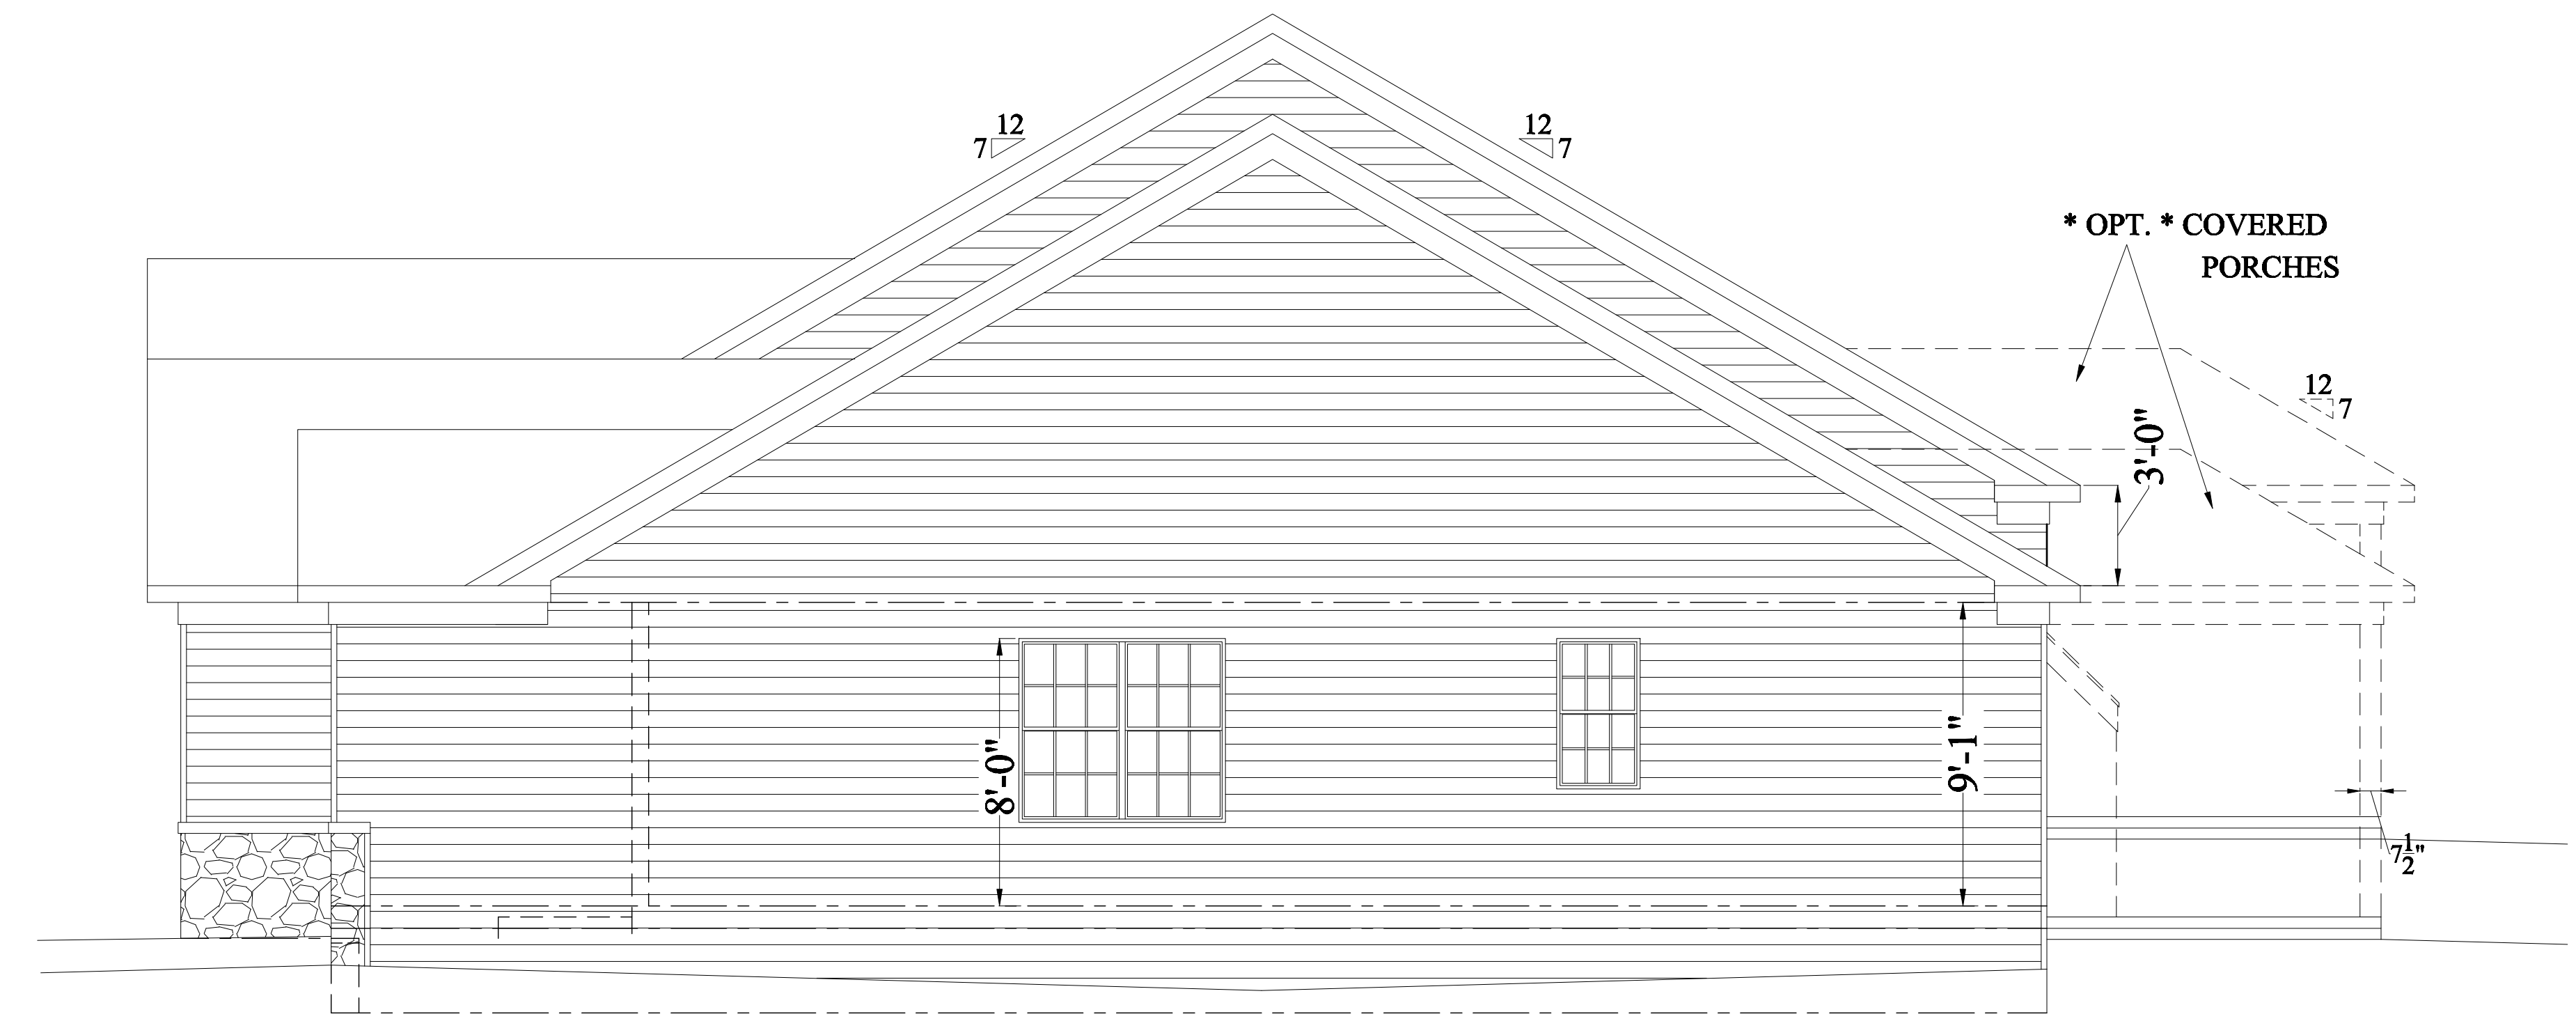

RIGHT ELEV.

JEFFREY L. HENRY, INC.
 BUILDING & REMODELING
 2845 Springwood Road Ofc: 717-246-5509
 Red Lion, PA 17356 Cell: 717-487-3609

APPROVAL SIGNATURES:
 CLIENT'S SIGNATURE _____ DATE _____
 CLIENT'S SIGNATURE _____ DATE _____
 JEFFREY L. HENRY _____ DATE _____


CLIENT:
STONE HILL NORTH CONDO'S
 STONE HILL NORTH
 YORK TOWNSHIP - YORK CO.

NO.	REVISIONS	DATE	BY	APR
#9	LAYOUT 9, PRELIM PLAN	05-22-2024	SK	
#10	LAYOUT 10, PRELIM PLAN	06-05-2024	SK	
#11	LAYOUT 11, PRELIM PLAN	07-02-2024	SK	

SCALE:
 1/4" = 1'0"

SHEET NO.
Ds7
 SLAB, UNIT
 ELEVATION
 VIEWS

© COPYRIGHT JEFFREY L. HENRY, INC.

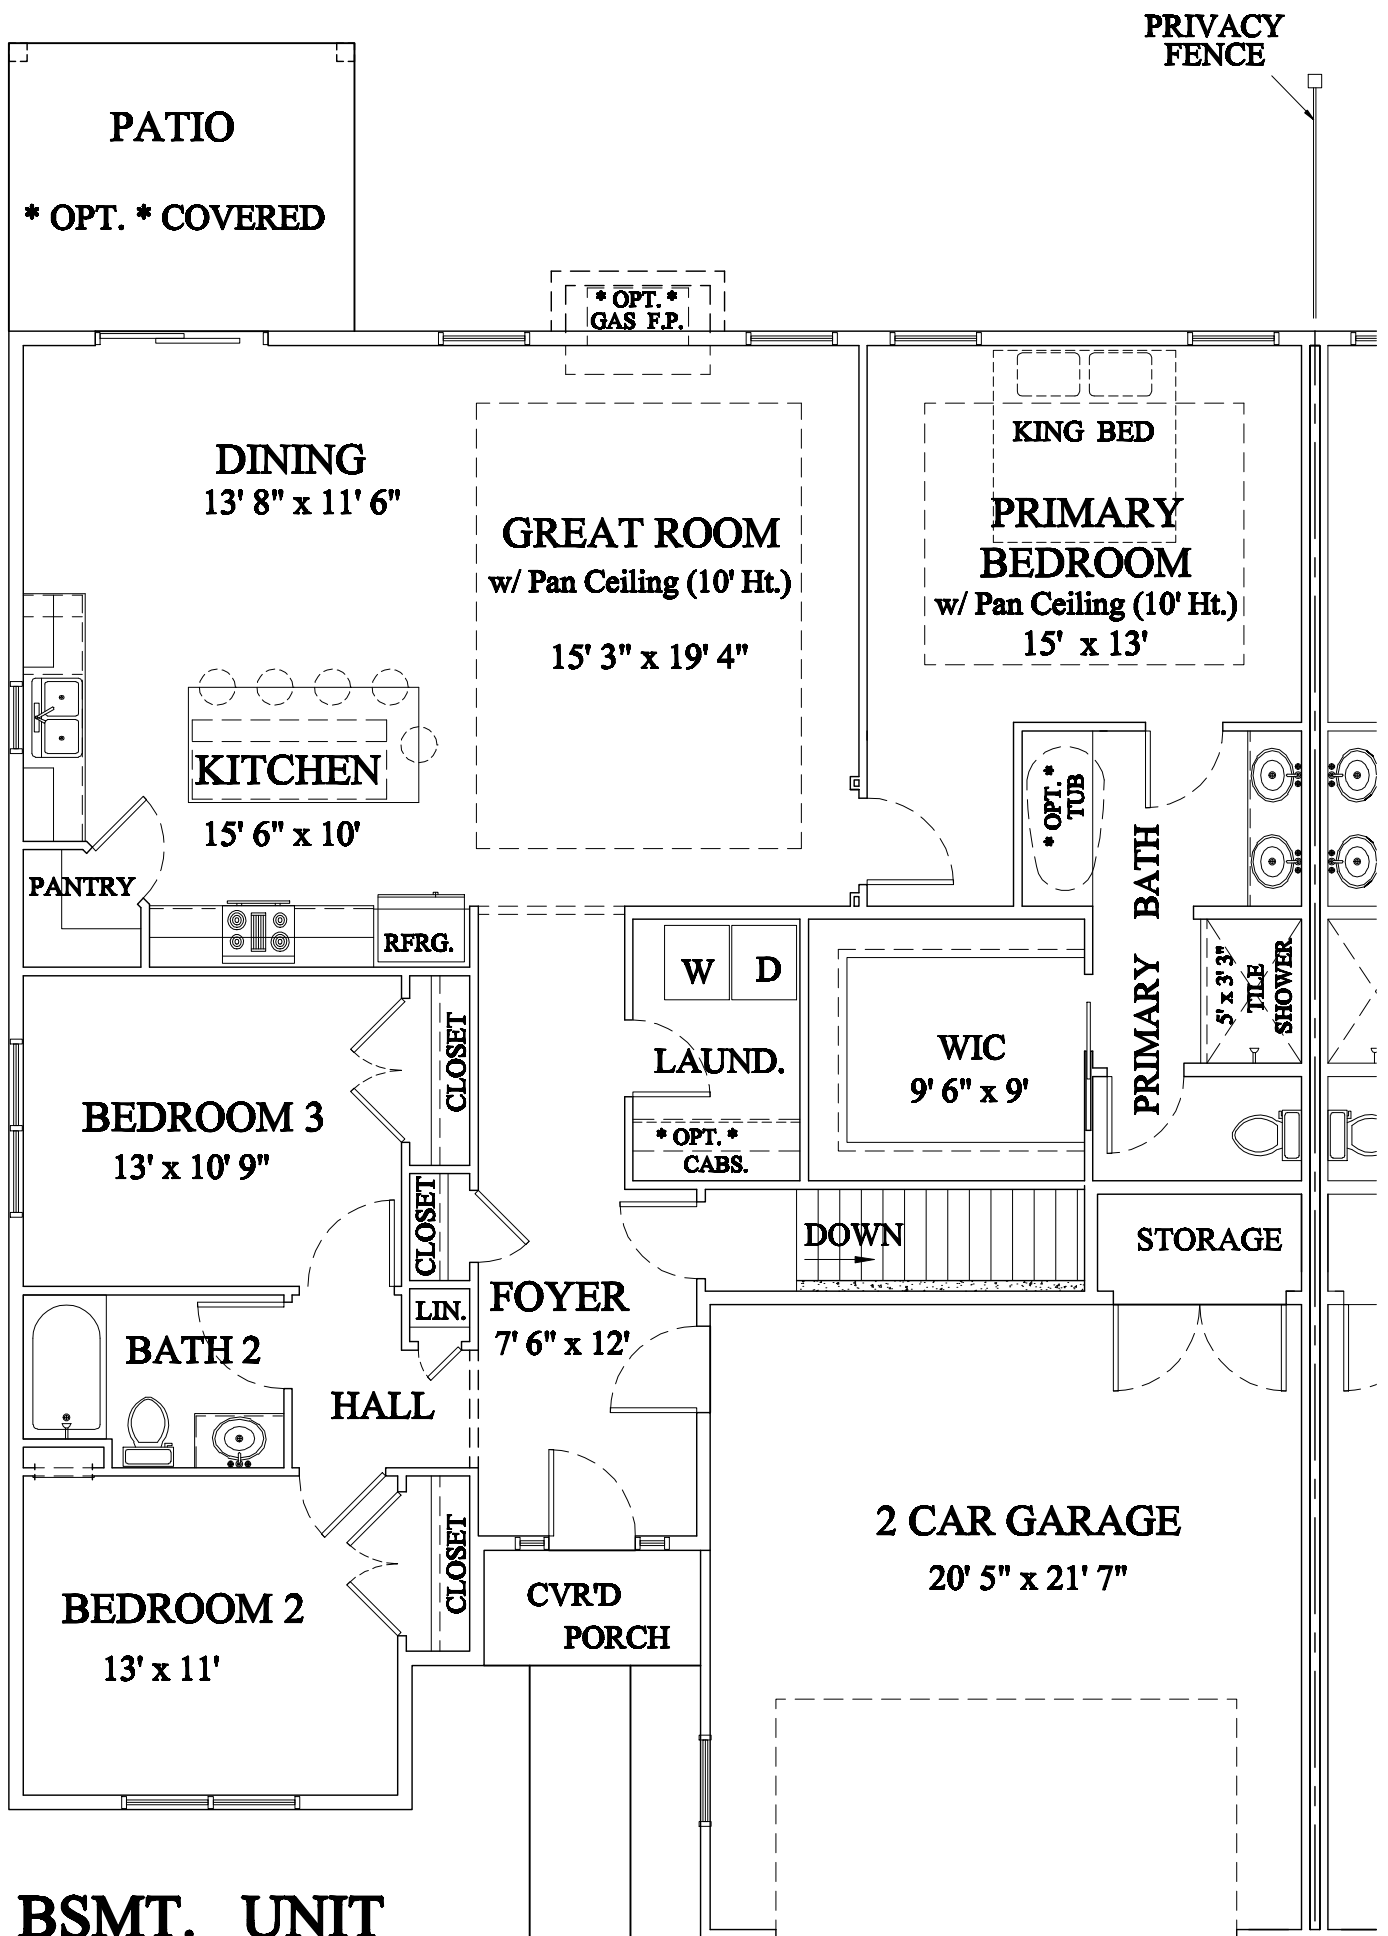

BSMT. UNIT
1,876 TOTAL SQ. FT.