







Floor Plan

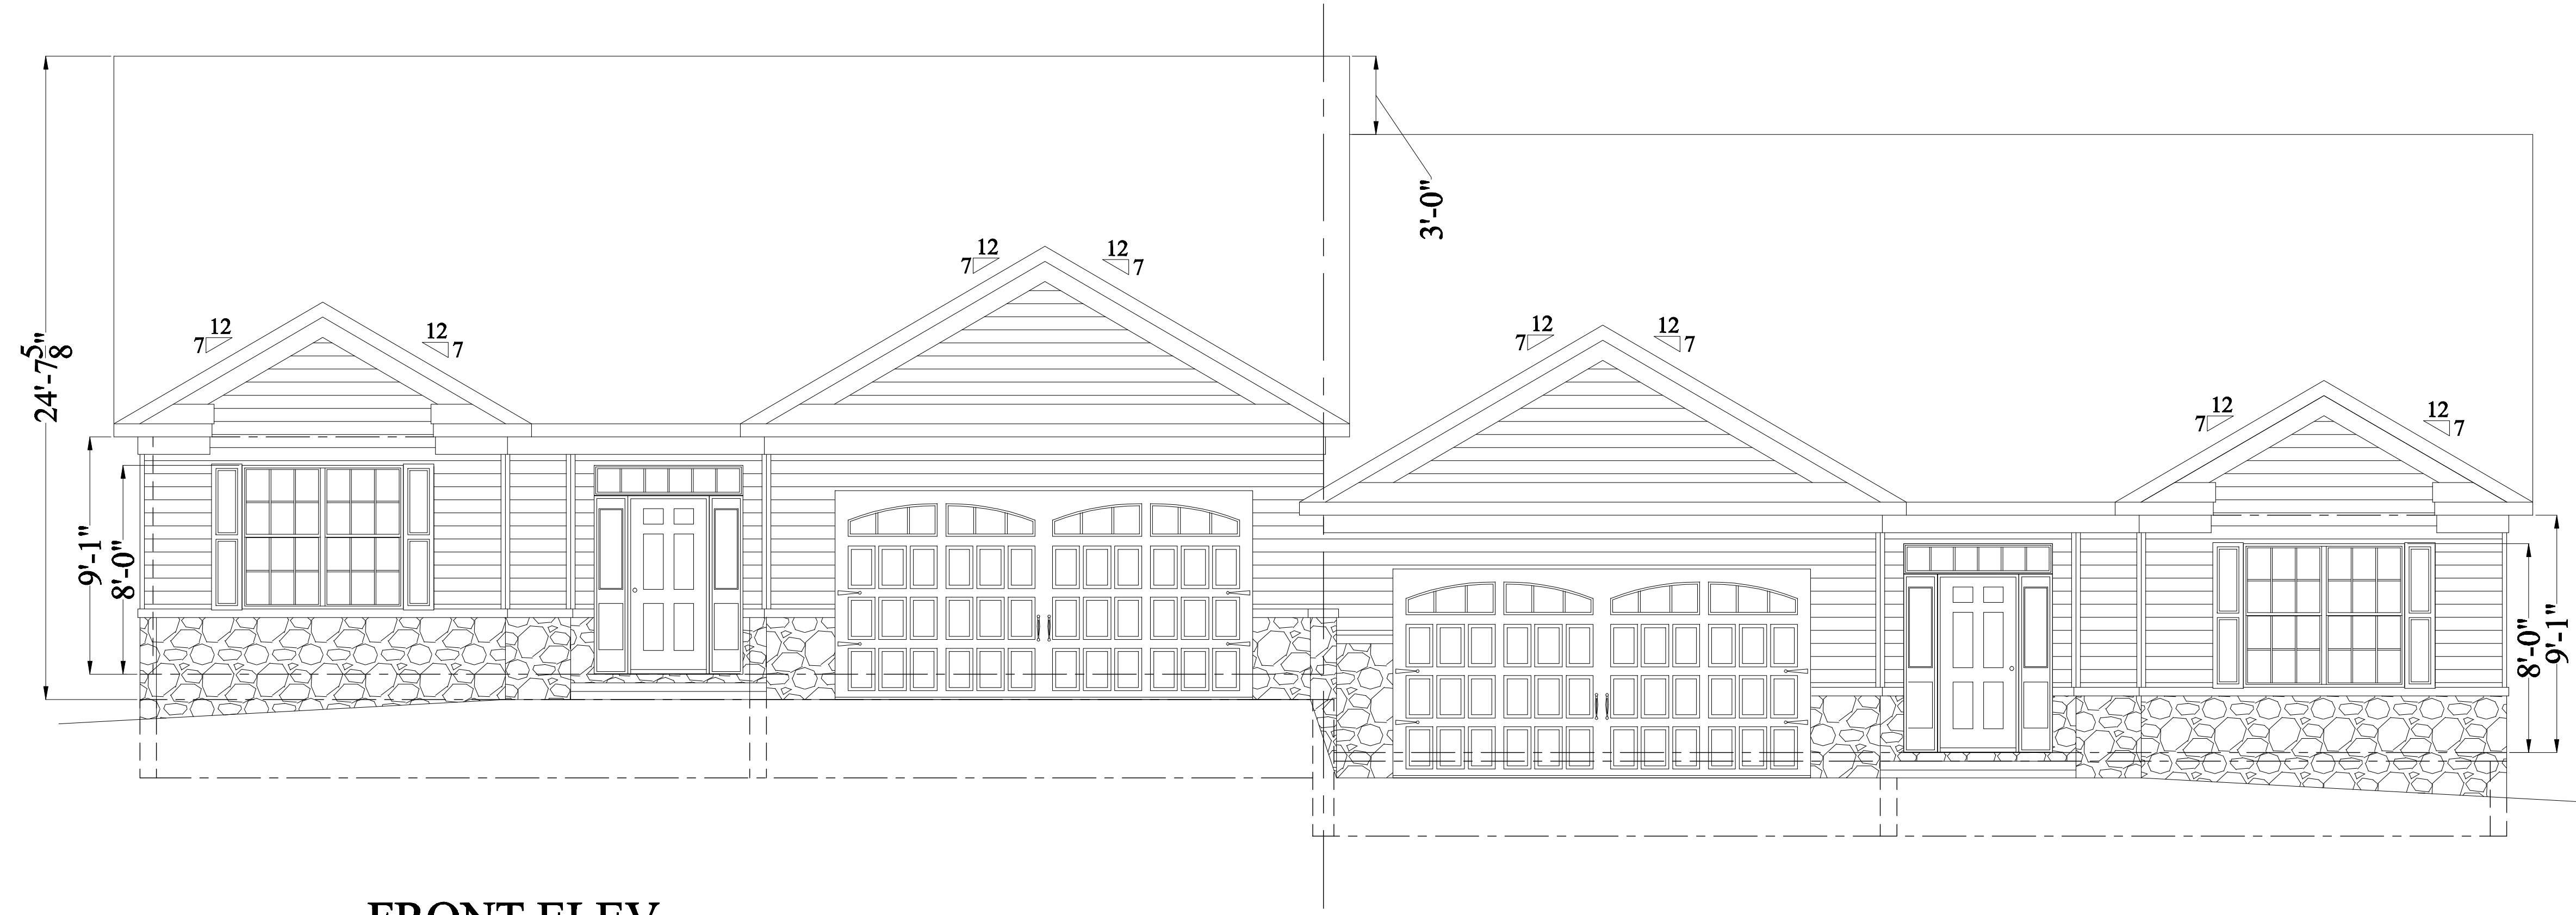

FRONT ELEV.

FRONT ELEV.

**\* NOTE \***  
 HAVE 1', 2' & 3' HT.  
 DIFFERENCES &  
 EQUAL LEVEL UNITS

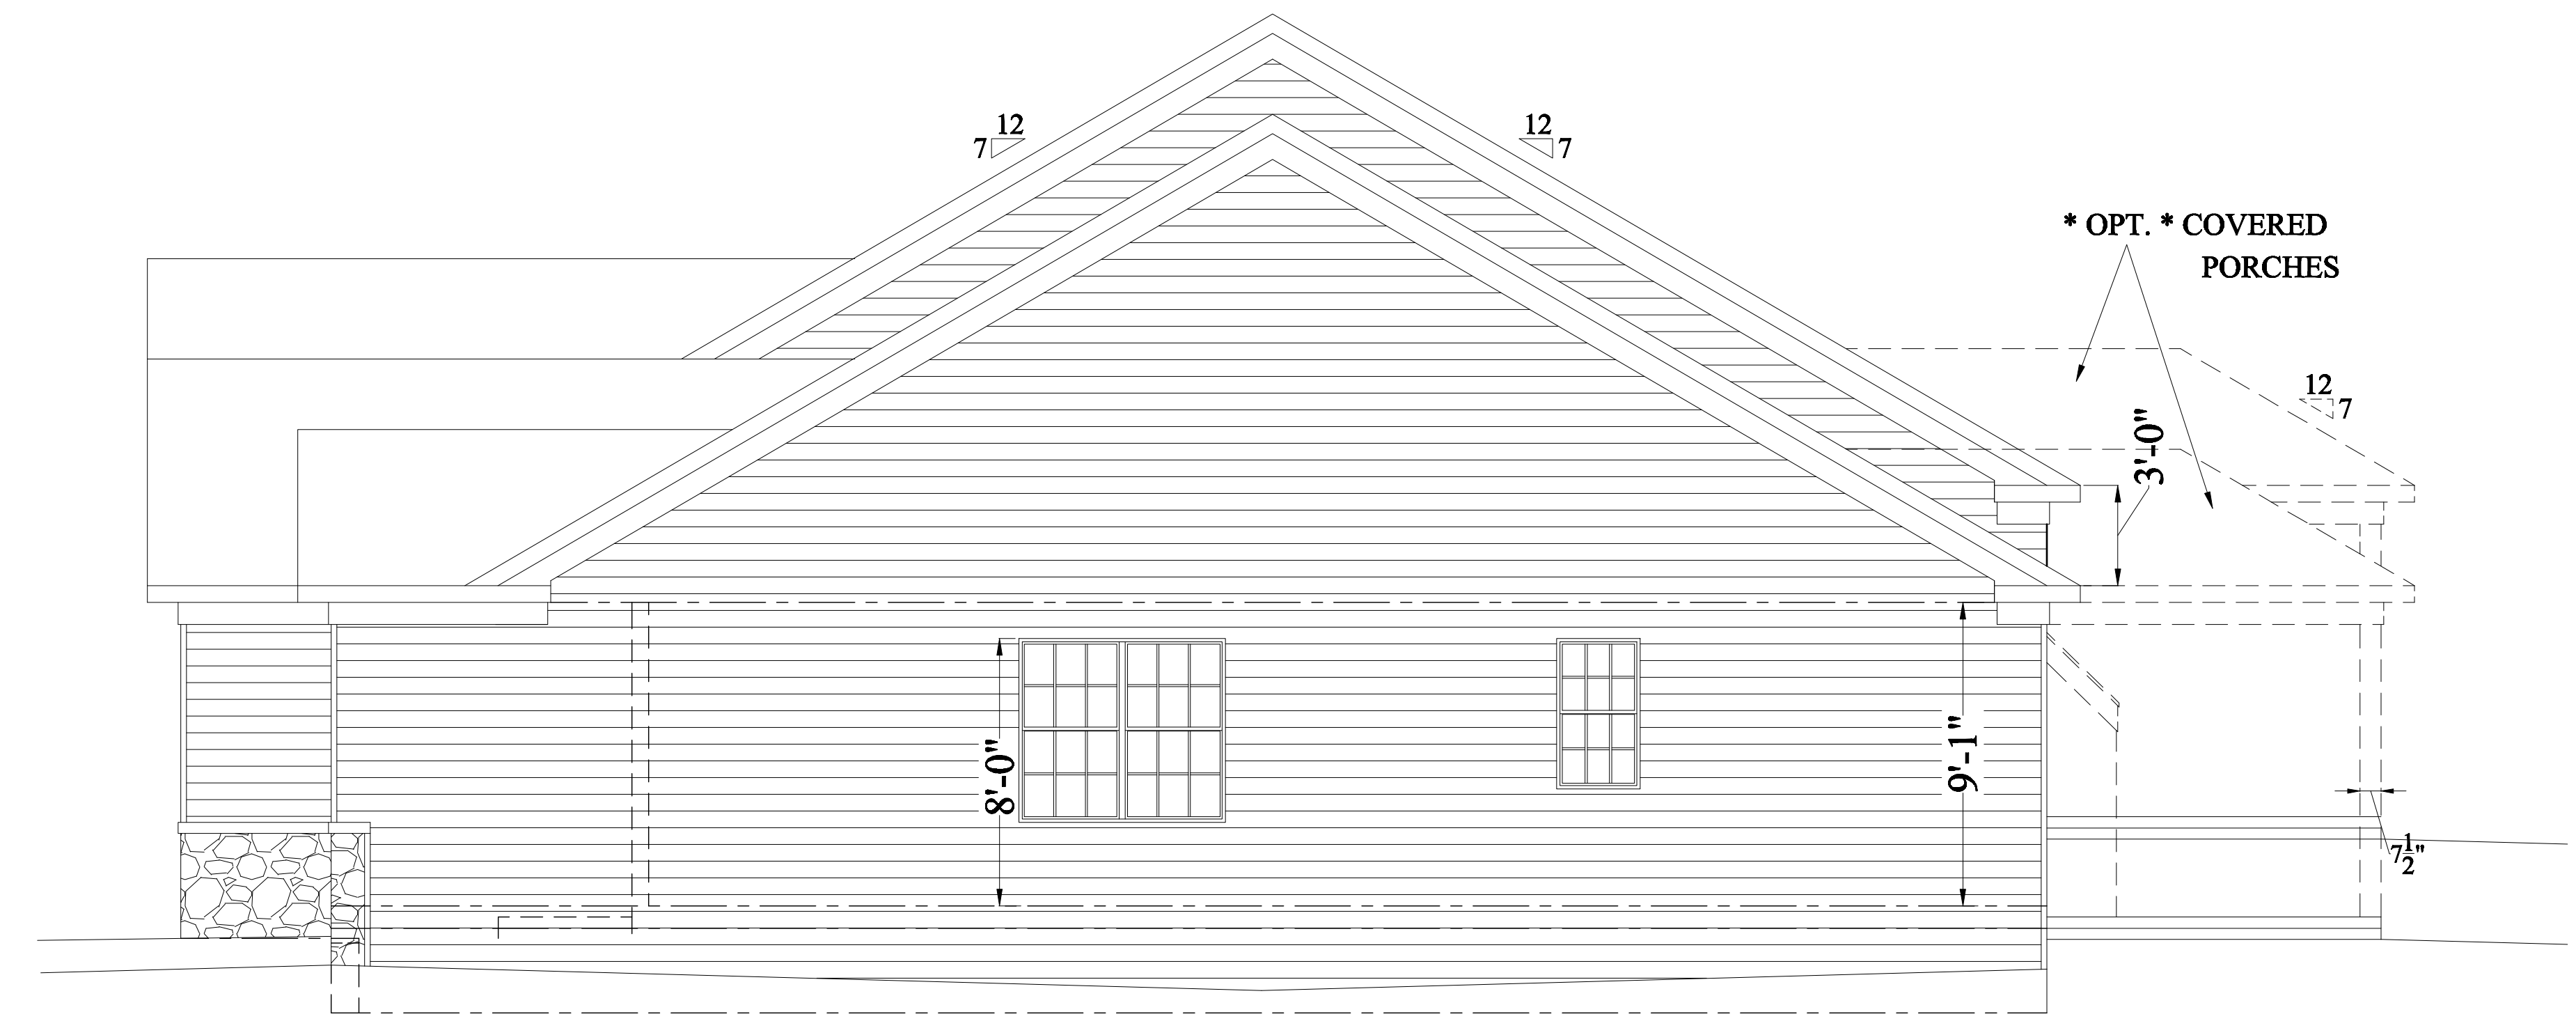

RIGHT ELEV.

APPROVAL SIGNATURES:

CLIENT'S SIGNATURE	DATE
CLIENT'S SIGNATURE	DATE
JEFFREY L. HENRY	DATE

CLIENT: **STONE HILL NORTH CONDO'S**  
**STONE HILL NORTH**  
**YORK TOWNSHIP - YORK CO.**

REVISIONS

NO.	REVISIONS	DATE	BY	APR
#9	LAYOUT 9, PRELIM PLAN	05-22-2024	SK	
#10	LAYOUT 10, PRELIM PLAN	06-05-2024	SK	
#11	LAYOUT 11, PRELIM PLAN	07-02-2024	SK	

**ON SLAB UNIT**

PRIVACY FENCE

**PATIO**  
\* OPT. \* COVERED

\* OPT. \*  
GAS F.P.

**DINING**  
13' 8" x 11' 6"

**GREAT ROOM**  
w/ Pan Ceiling (10' Ht.)

KING BED

**PRIMARY  
BEDROOM**

w/ Pan Ceiling (10' Ht.)  
15' x 13'

15' 3" x 19' 4"

**KITCHEN**

15' 6" x 10'

\* OPT. \*  
TUB

**PRIMARY BATH**

5' x 3' 3"  
TILE  
SHOWER

PANTRY

RFRG.

W D

**LAUND.**

WIC

9' 6" x 9'

\* OPT. \*  
CABS.

**BEDROOM 3**

13' x 10' 9"

CLOSET

CLOSET

LIN.

**FOYER**

7' 6" x 12'

HVAC  
UNIT

W.H.

MECH. AREA

**BATH 2**

**HALL**

CLOSET

**2 CAR GARAGE**


20' 5" x 25' 5"

**BEDROOM 2**

13' x 11'

**CVR'D  
PORCH**

**NO BSMT. UNIT**  
1,796 TOTAL SQ. FT.

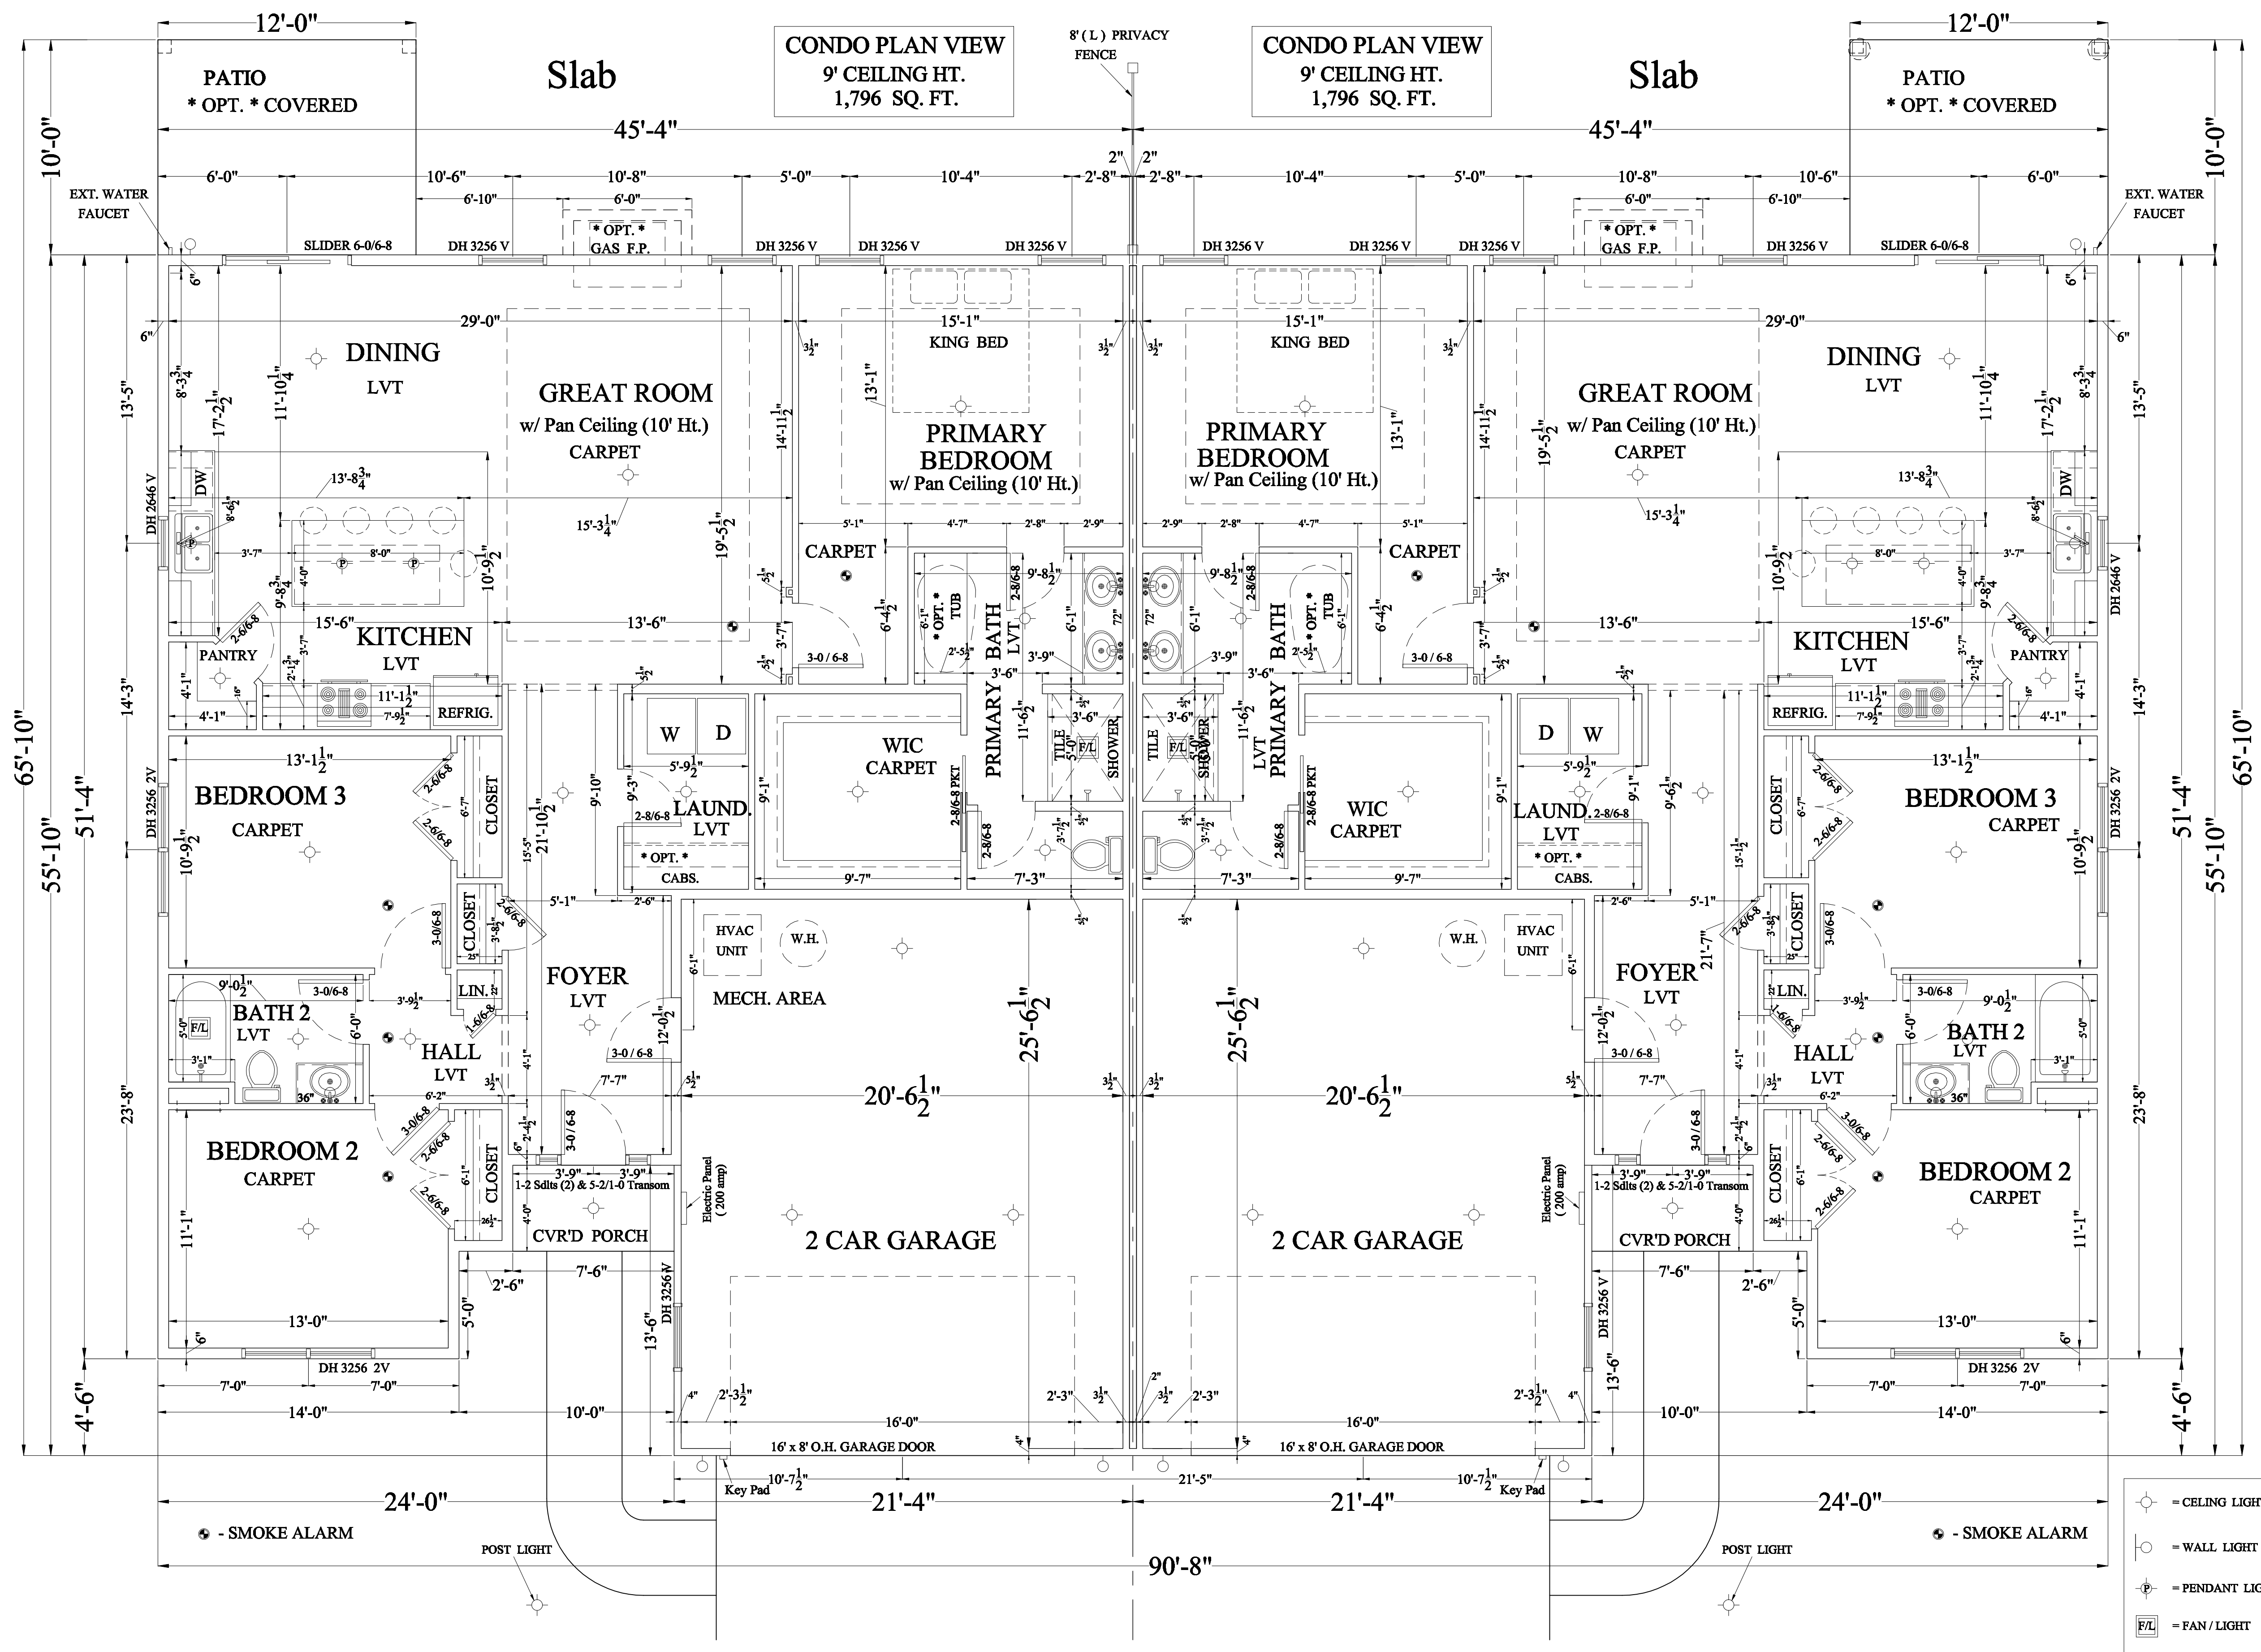

- = CEILING LIGHT
- = WALL LIGHT
- = PENDANT LIGHT
- F/L = FAN / LIGHT

JEFFREY L. HENRY, INC.  
 BUILDING & REMODELING  
 2845 Springwood Road Ofc: 717-246-5509  
 Red Lion, PA 17356 Cell: 717-487-3609

APPROVAL SIGNATURES:  
 CLIENT'S SIGNATURE \_\_\_\_\_ DATE \_\_\_\_\_  
 CLIENT'S SIGNATURE \_\_\_\_\_ DATE \_\_\_\_\_  
 JEFFREY L. HENRY \_\_\_\_\_ DATE \_\_\_\_\_


CLIENT: **STONE HILL NORTH CONDOS**  
 YORK TOWNSHIP - YORK CO.

NO.	REVISIONS	DATE	BY	APR
#9	LAYOUT 9, PRELIM PLAN	05-22-2024	SK	
#10	LAYOUT 10, PRELIM PLAN	06-05-2024	SK	
#11	LAYOUT 11, PRELIM PLAN	07-02-2024	SK	

SCALE:  
 1/4" = 1'0"

SHEET NO.  
**Ds8**  
 SLAB UNIT  
 PLAN  
 VIEW

© COPYRIGHT JEFFREY L. HENRY, INC.

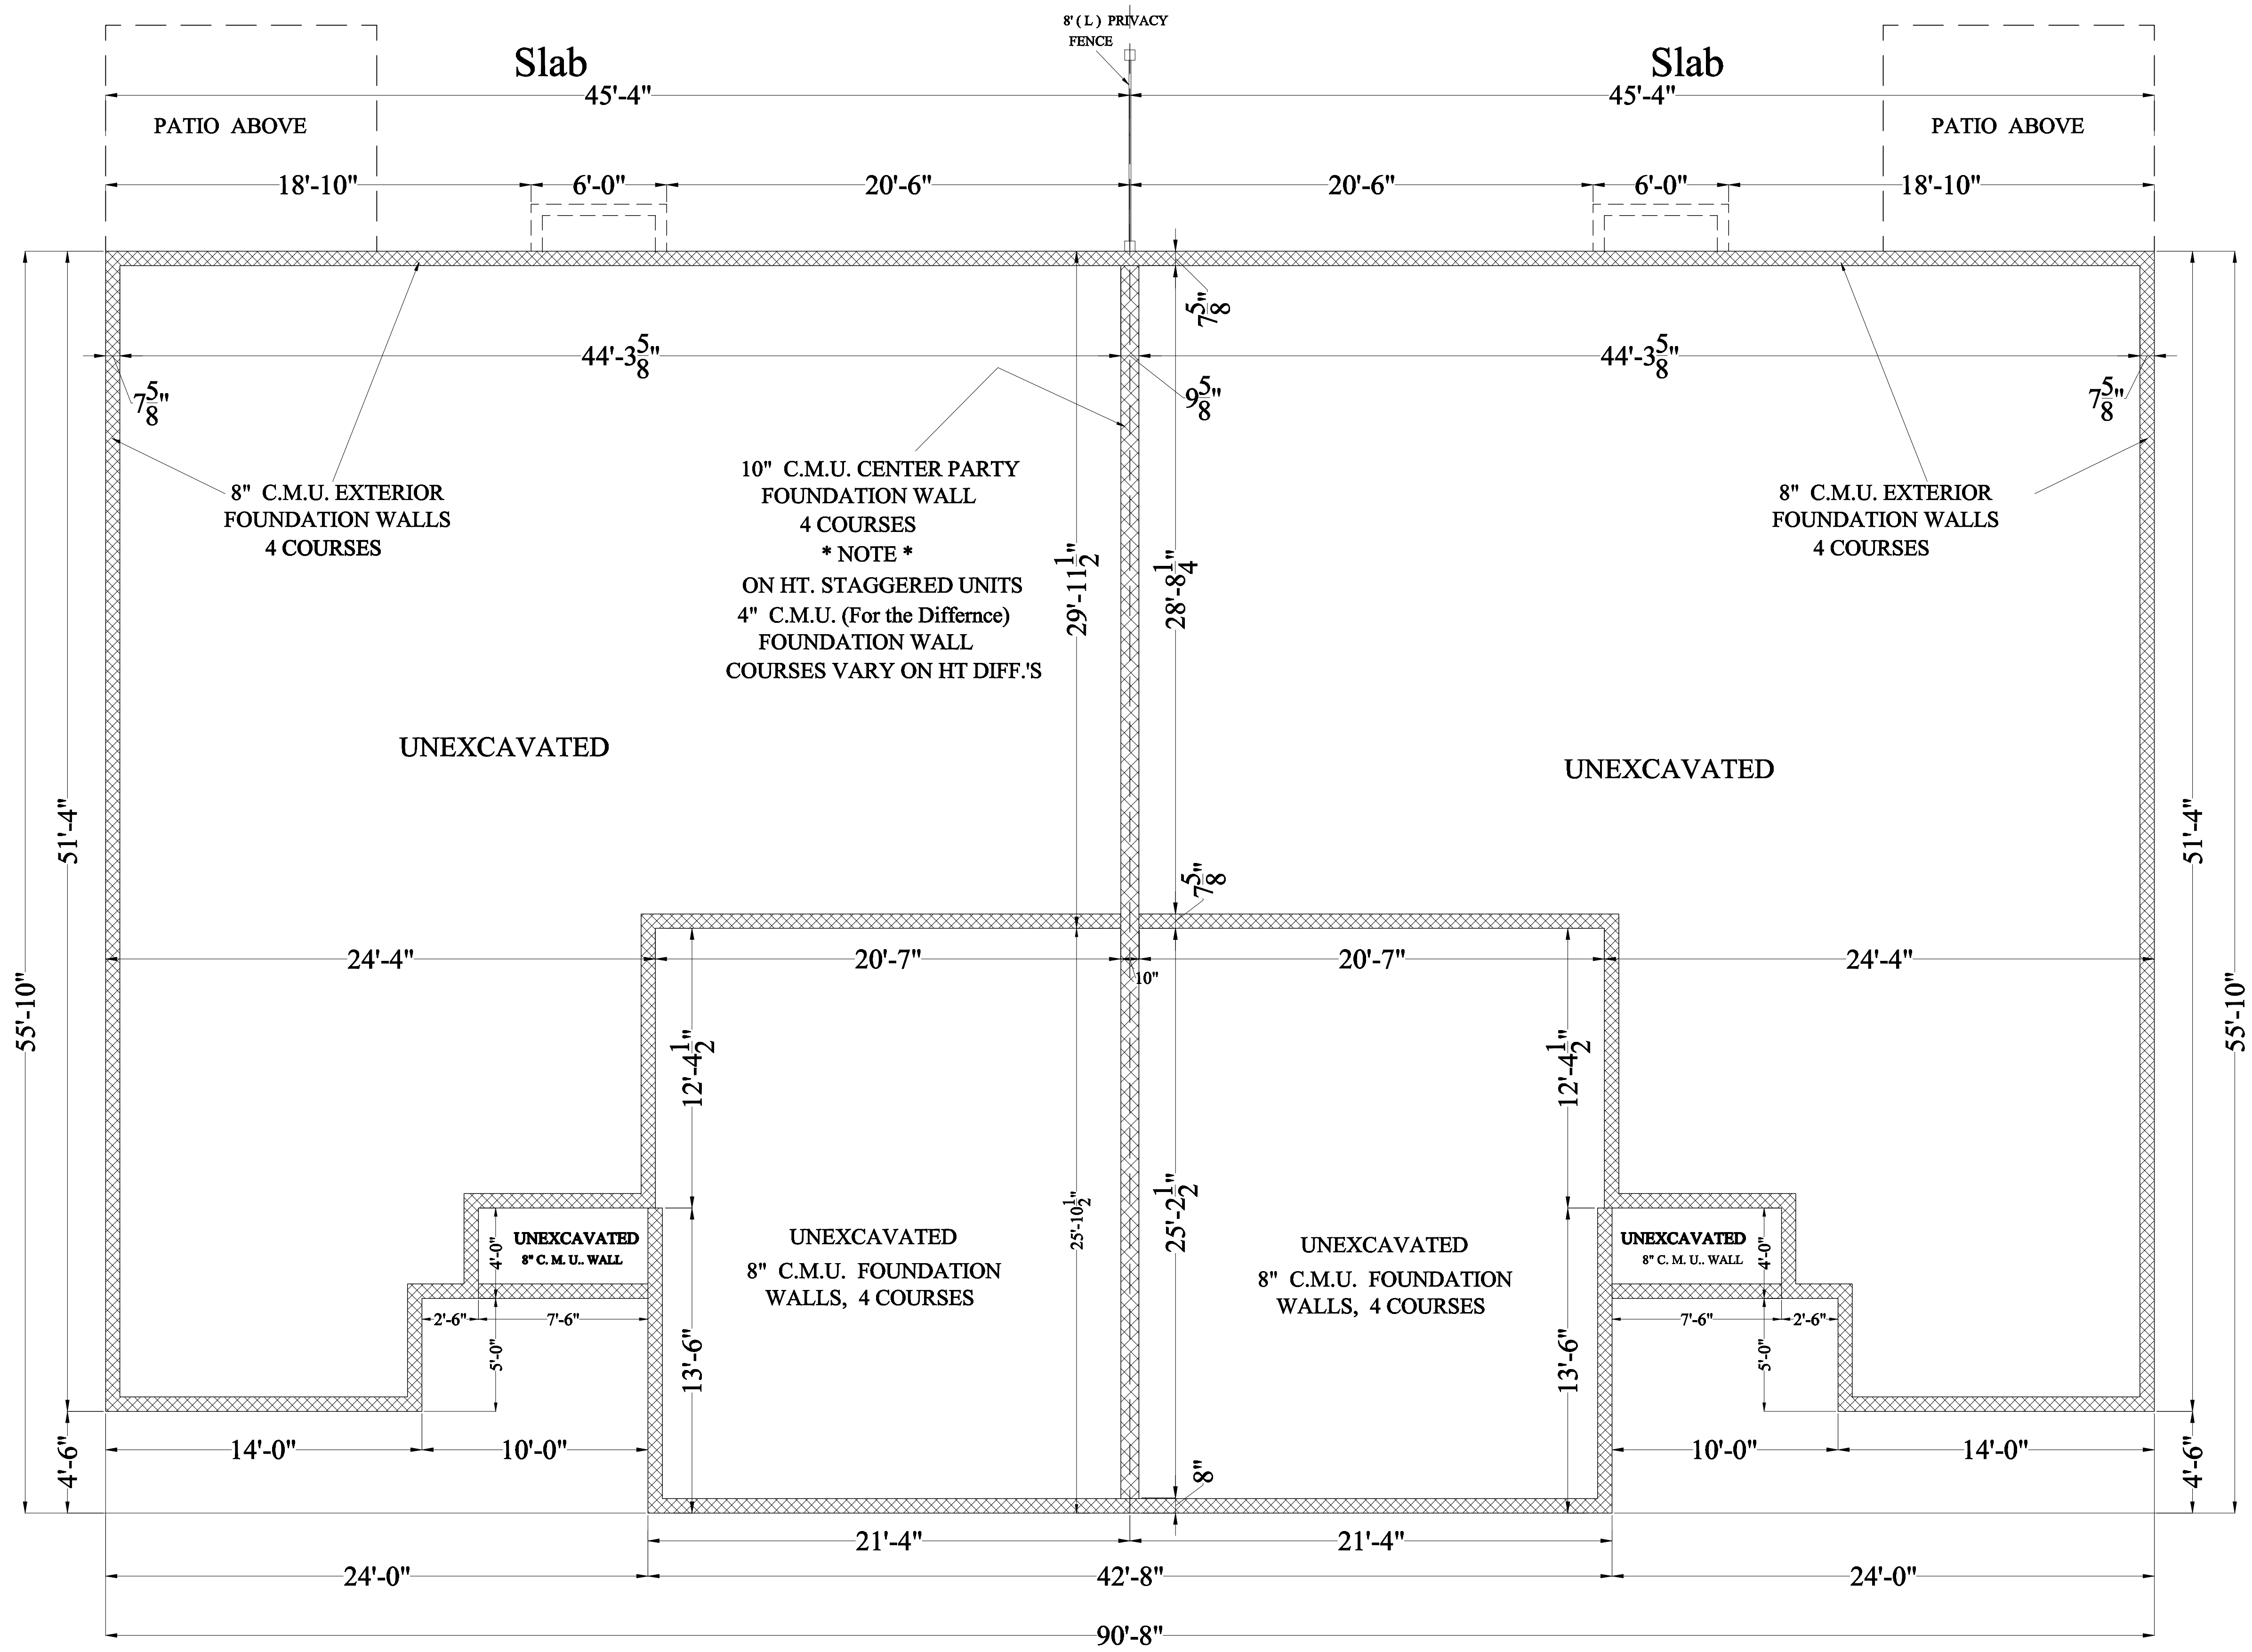

APPROVAL SIGNATURES:

CLIENT'S SIGNATURE	DATE
CLIENT'S SIGNATURE	DATE
JEFFREY L. HENRY	DATE

CLIENT: STONE HILL NORTH CONDO'S  
 YORK TOWNSHIP - YORK CO.

REVISIONS

NO.	DATE	BY	APR
#9	05-22-2024	SK	LAYOUT 9, PRELIM PLAN
#10	06-05-2024	SK	LAYOUT 10, PRELIM PLAN
#11	07-02-2024	SK	LAYOUT 11, PRELIM PLAN